


ENTRY / EXIT

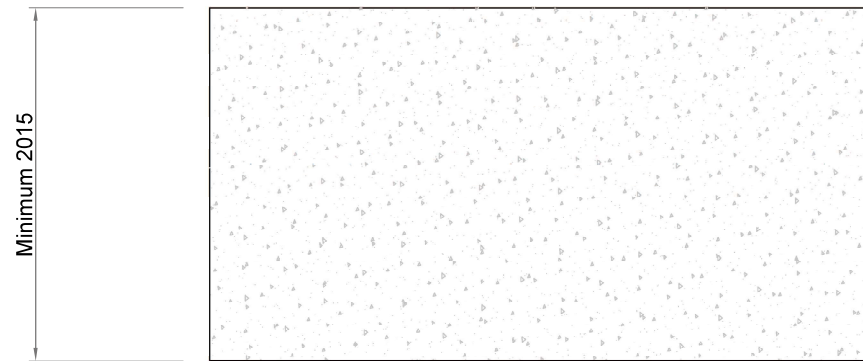

Minimum 3850




PLAN




ENTRY / EXIT

Note -

- The top of the concrete foundation should be a minimum of 80mm below the top of the play surface
- Note entry and exit side when locating foundation
- Concrete strength = 20Mpa
- Use 665 steel reinforcing mesh
- Finish to smooth and level

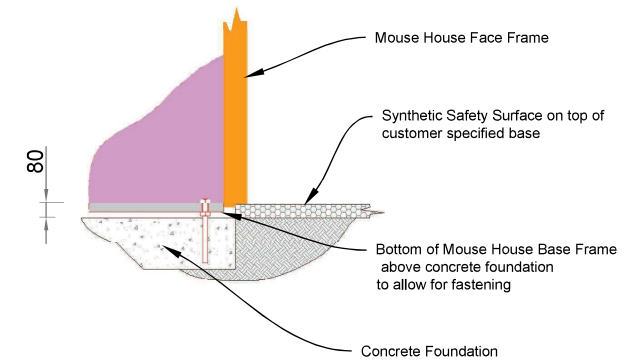

Cross Section of recommended Safety surface Treatment

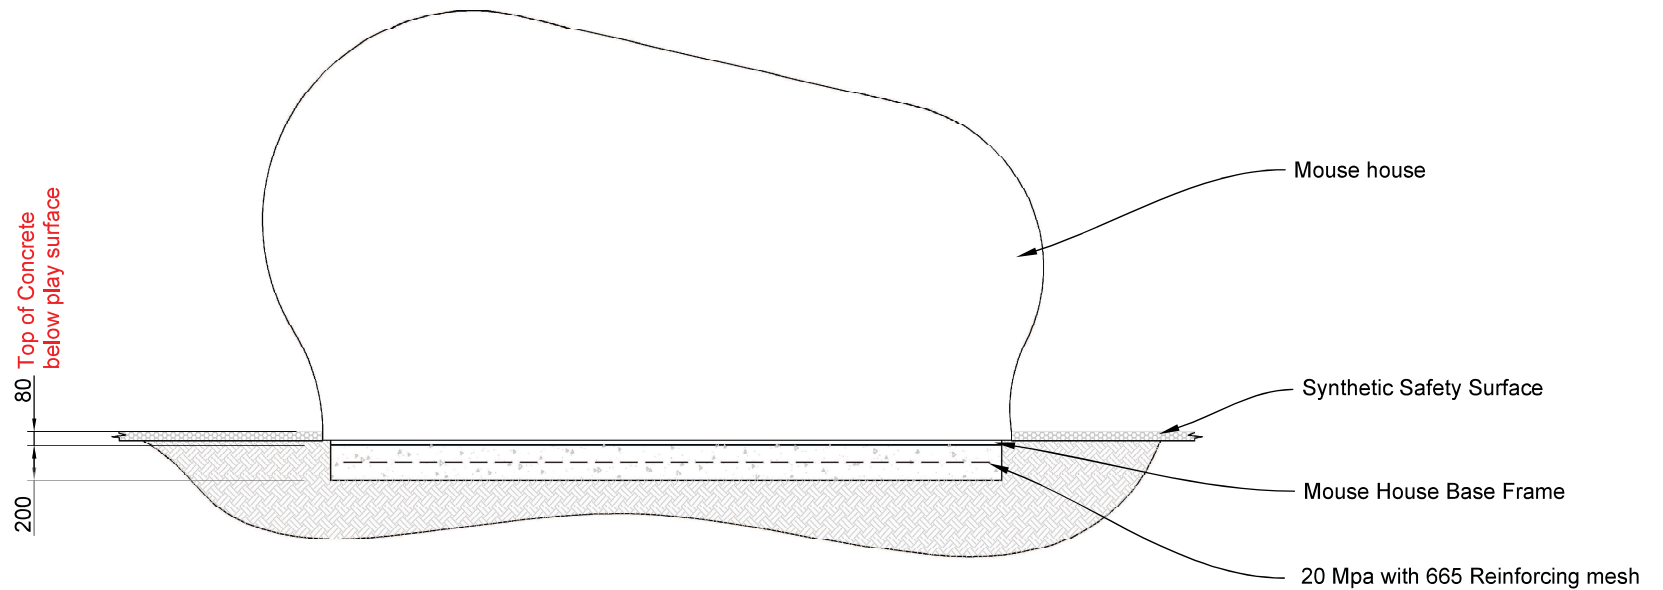

CROSS SECTION

ROKTOPUS Ltd

Ph 06 355 4944

MMD Foundation Details

4-10-2018

Scale - 1:30 & 1:20 on A3

P 1